

# THE WASHINGTON



1 FRONT ELEVATION  
A1 SCALE: 1/4" = 1'-0"



Alternative  
Designs Inc.

www.altdesigns.us  
Residential/Commercial  
Design  
94 Granite Street  
Manchester, NH 03101  
phone: (603) 645-4388  
fax: (603) 645-6110

These drawings, specifications,  
and the design contained are  
the exclusive property of  
Alternative Designs Inc.  
Any form of reproduction of  
these documents, or of this  
design is expressly prohibited.  
A.D.I. © 2011


"THE WASHINGTON"

Contractor to check & verify all  
dimensions & structural members  
before construction.  
Construction shall be in strict  
conformance with the State of  
New Hampshire or Massachusetts  
Building Codes, whichever applicable.


REVISIONS

11-0711  
APR 2011  
SHEET 3 OF 6


**A3**

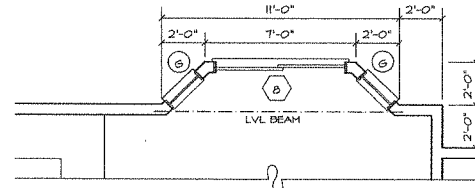

2 OPT. BAY @ BREAKFAST RM  
A3 SCALE: 1/4" = 1'-0"

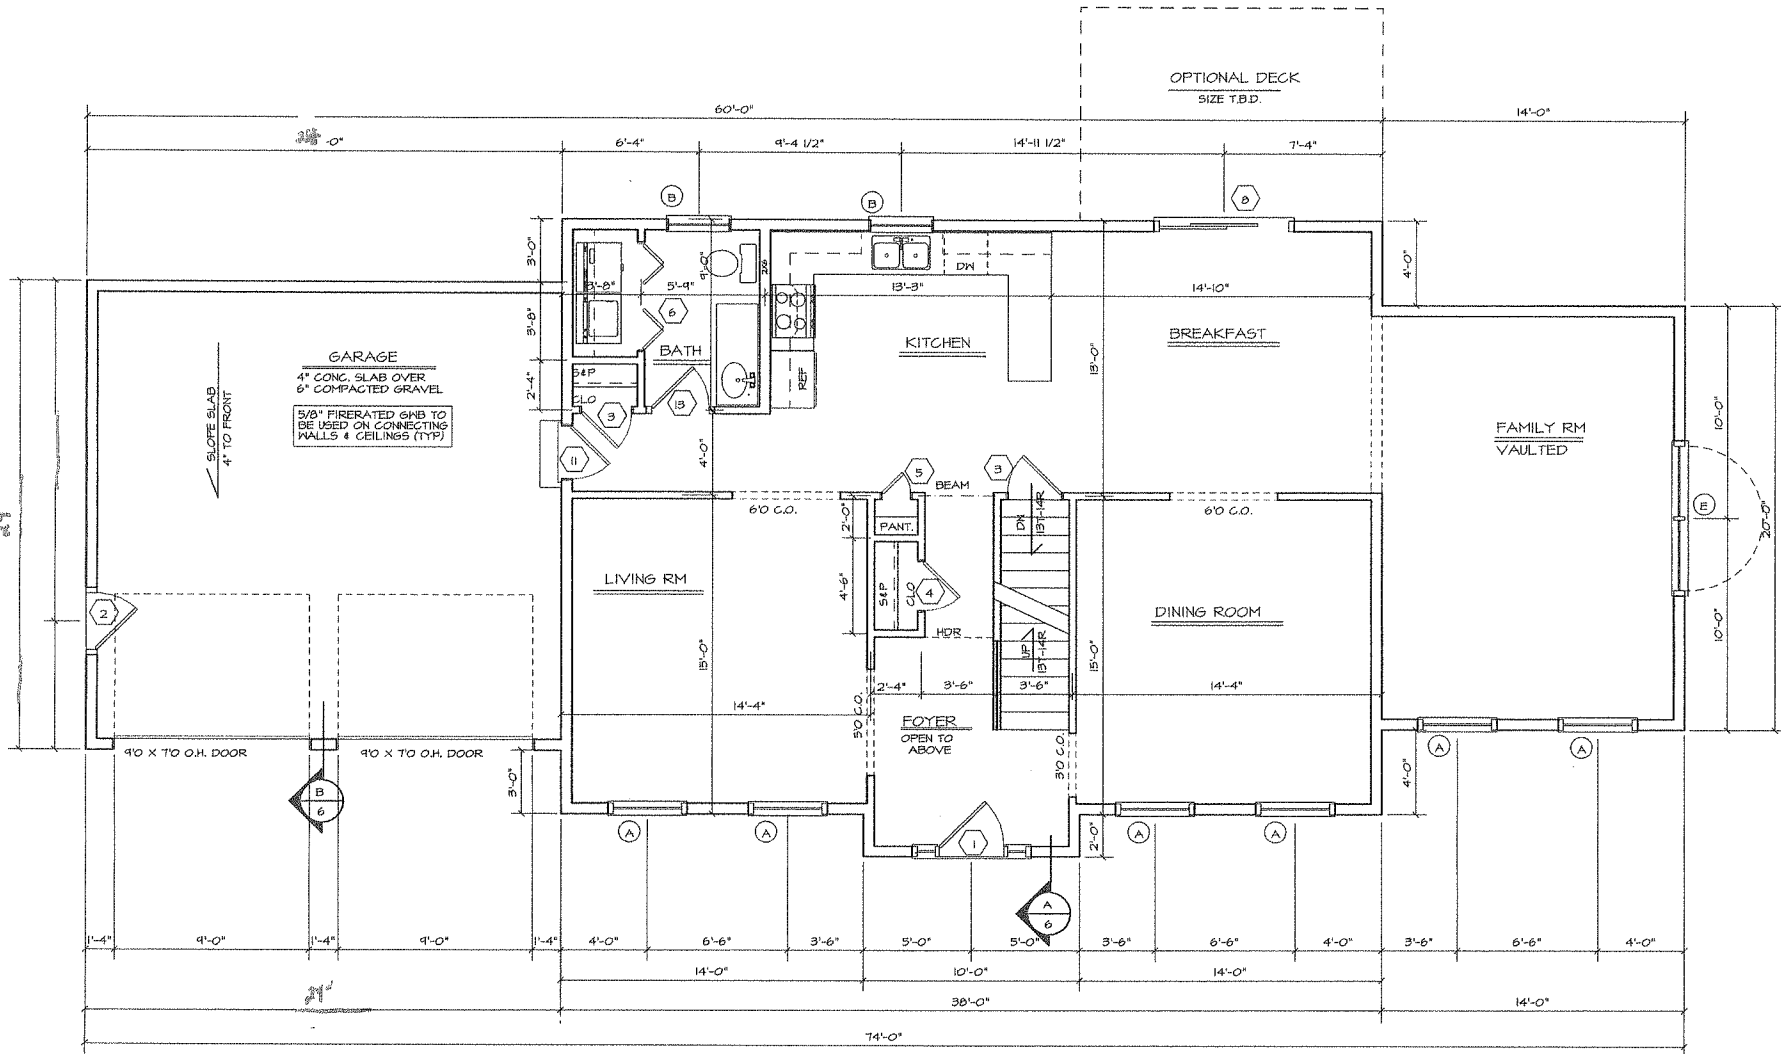

1 FIRST FLOOR PLAN  
A3 SCALE: 1/4" = 1'-0"

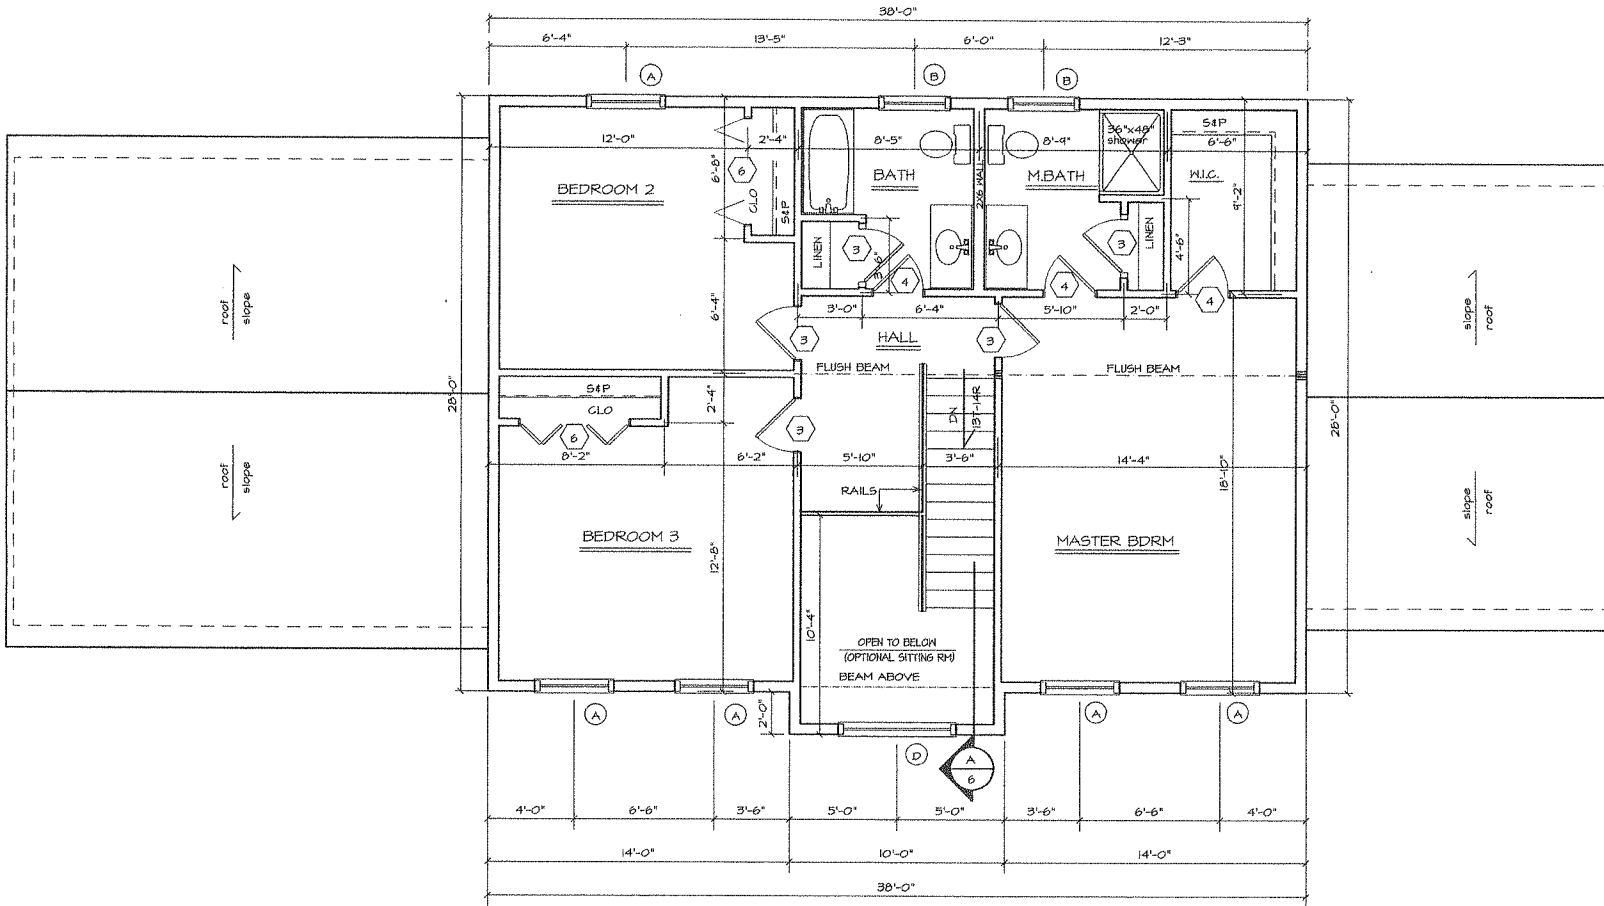

1 SECOND FLOOR PLAN  
 A4 SCALE: 1/4" = 1'-0"



**Alternative Designs Inc.**  
 www.altdesigns.us  
 Residential/Commercial Design  
 94 Granite Street  
 Manchester, NH 03101  
 phone: (603) 645-4388  
 fax: (603) 645-6010

These drawings, specifications, and the design conveyed are the exclusive property of Alternative Designs Inc. All rights reserved. No part of these documents, or of the design is expressly prohibited. A.D.I. © 2011

"THE WASHINGTON"

Contractor to check & verify all dimensions & structural members before construction. All construction shall be in strict compliance with The State of New Hampshire or Massachusetts Building Code, whichever applicable.

REVISIONS


11-071  
 APRIL 2011  
 SHEET 4 OF 6

**A4**