


THE MADISON



1 FRONT ELEVATION
AI SCALE: 1/4" = 1'-0"

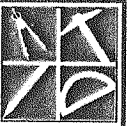

Alternative
Designs Inc.

www.altdesigns.us
Residential/Commercial
Design
94 Granite Street
Manchester, NH 03101
phone: (603) 645-4388
fax: (603) 645-6010

These drawings, specifications,
and the design conveyed are
the exclusive property of
Alternative Designs Inc.
Any form of reproduction or
distribution in any form or
design is expressly prohibited.
A.D.I. © 2011


"THE MADISON"

Contractor to check & verify all
dimensions & checked members
before construction.
All construction shall be in strict
compliance with The State of
New Hampshire or Massachusetts
Building Codes, whichever applicable.


REVISIONS

11-012
APR 2011
SHEET 3 OF 6

A3

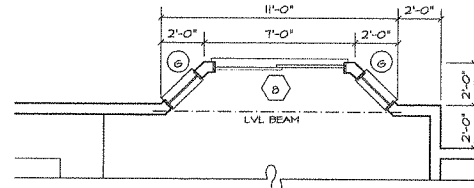

2 OPT. BAY @ BREAKFAST RM
SCALE: 1/4" = 1'-0"

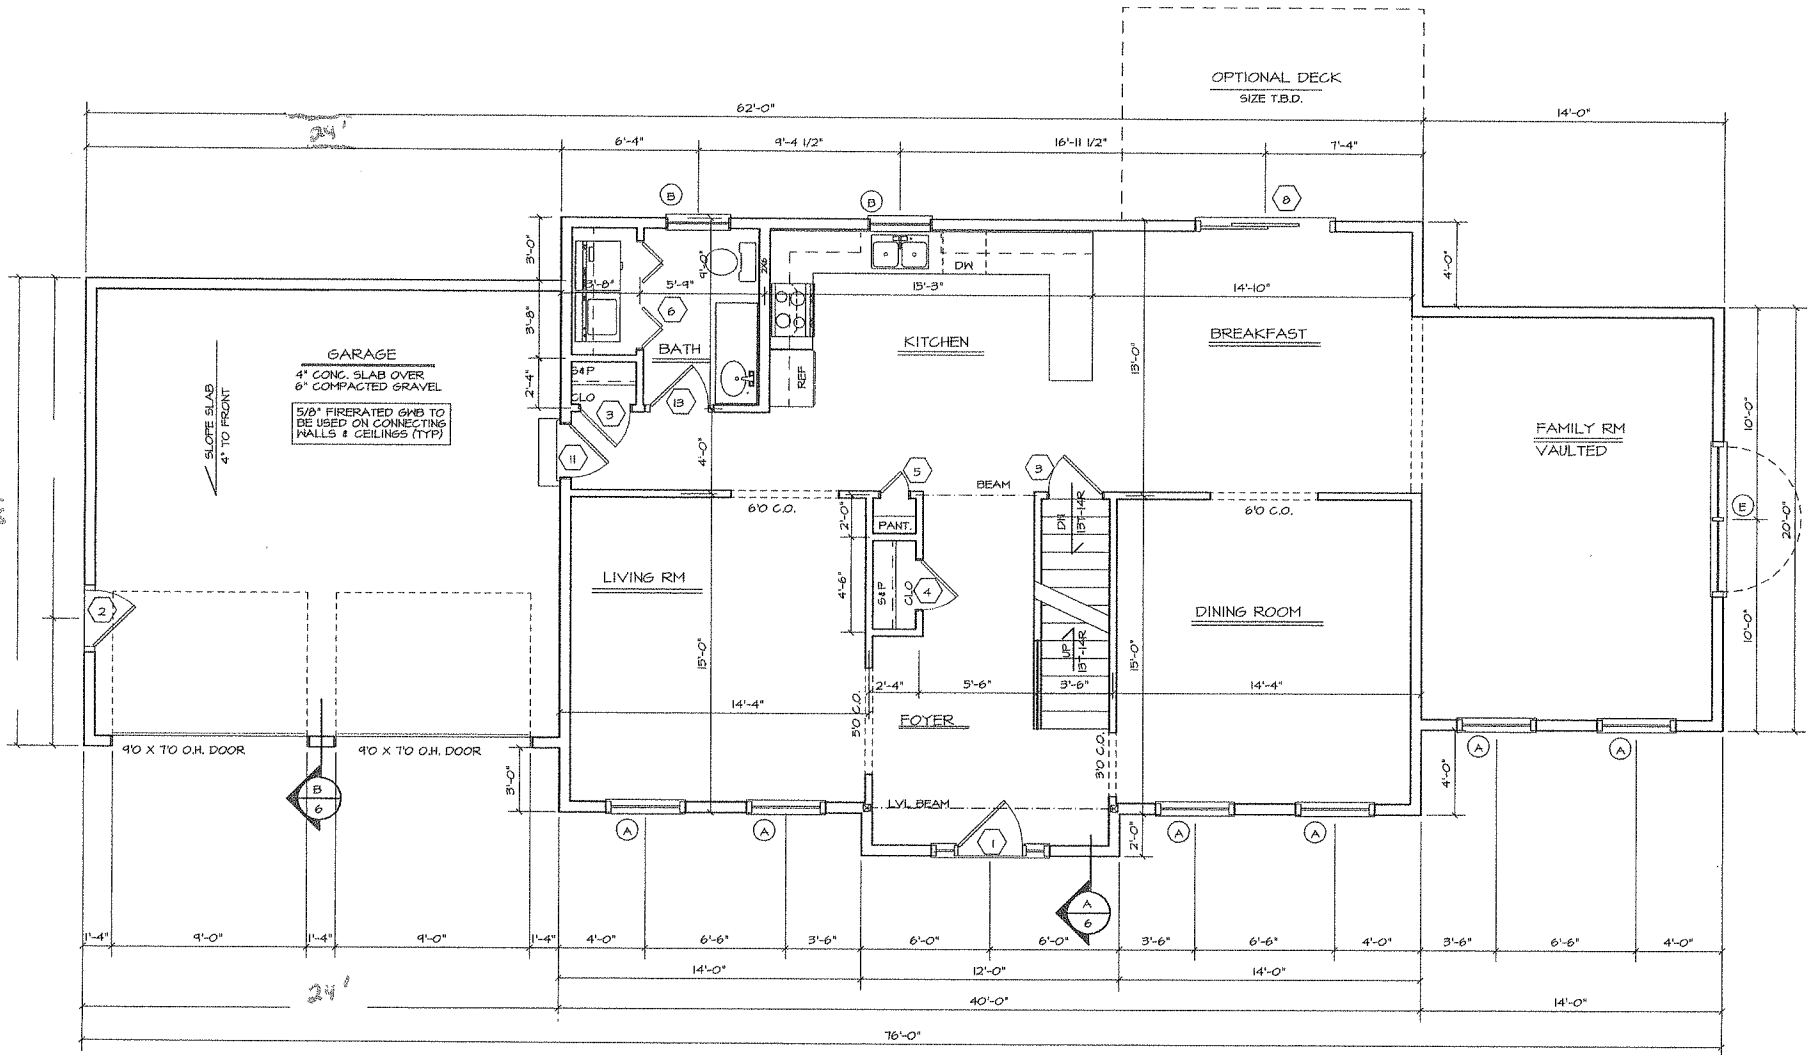

1 FIRST FLOOR PLAN
SCALE: 1/4" = 1'-0"

