





**Sousa**  
REALTY & DEVELOPMENT




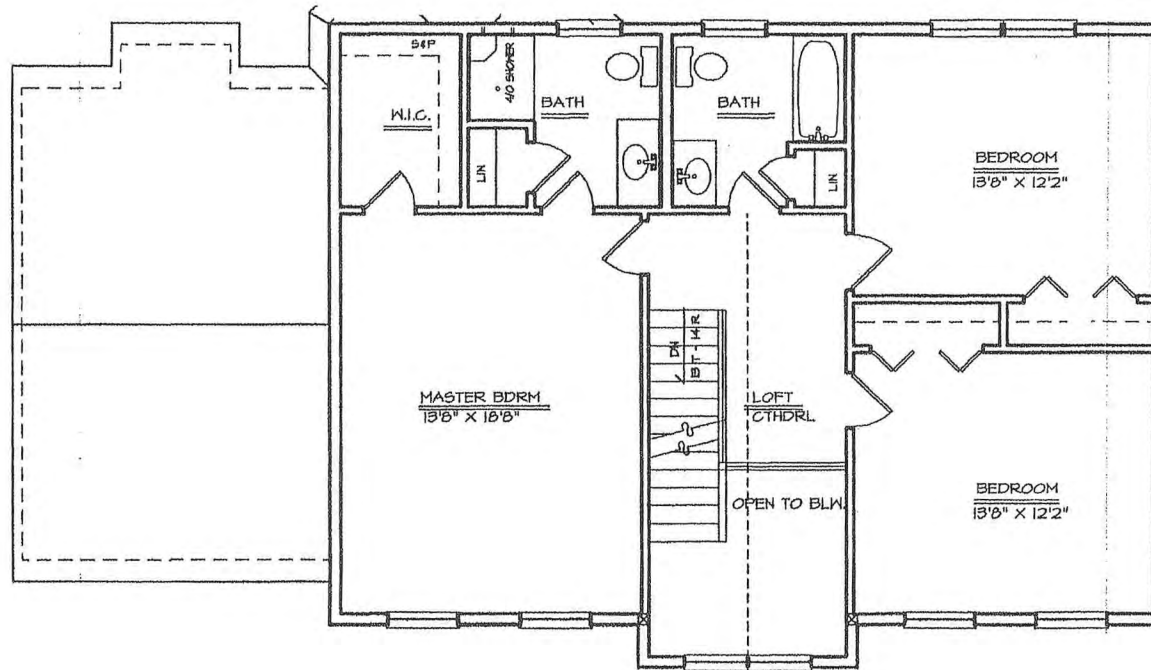


SECOND FLOOR PLAN **PLAN "A"**

SCALE: 1/4" = 1'-0"

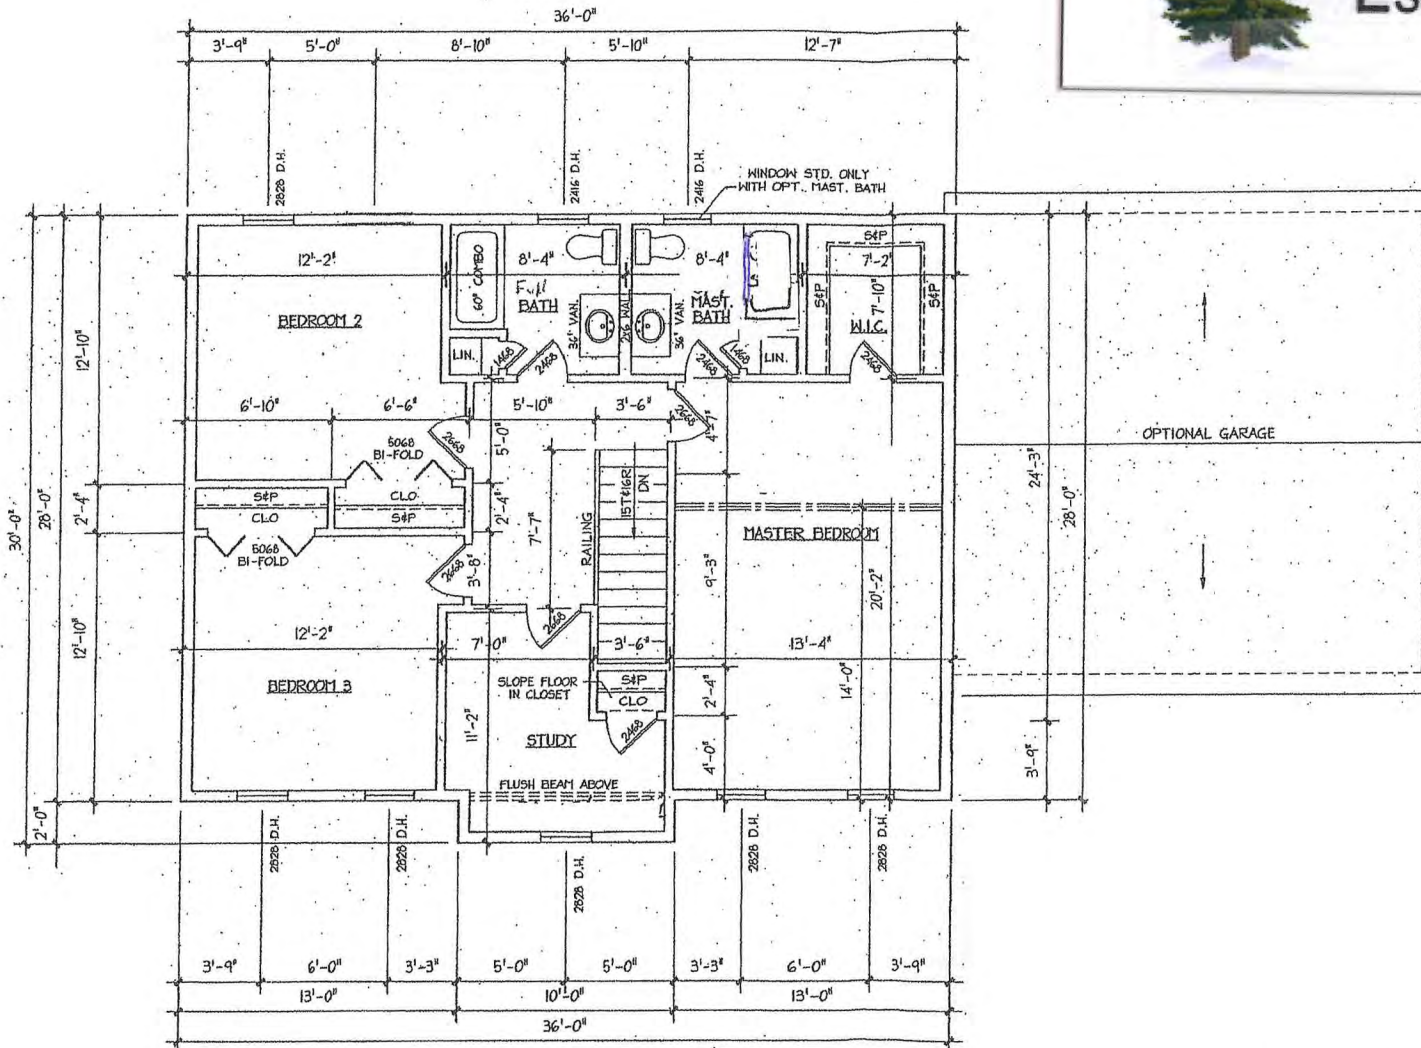

SECOND FLOOR PLAN "B"

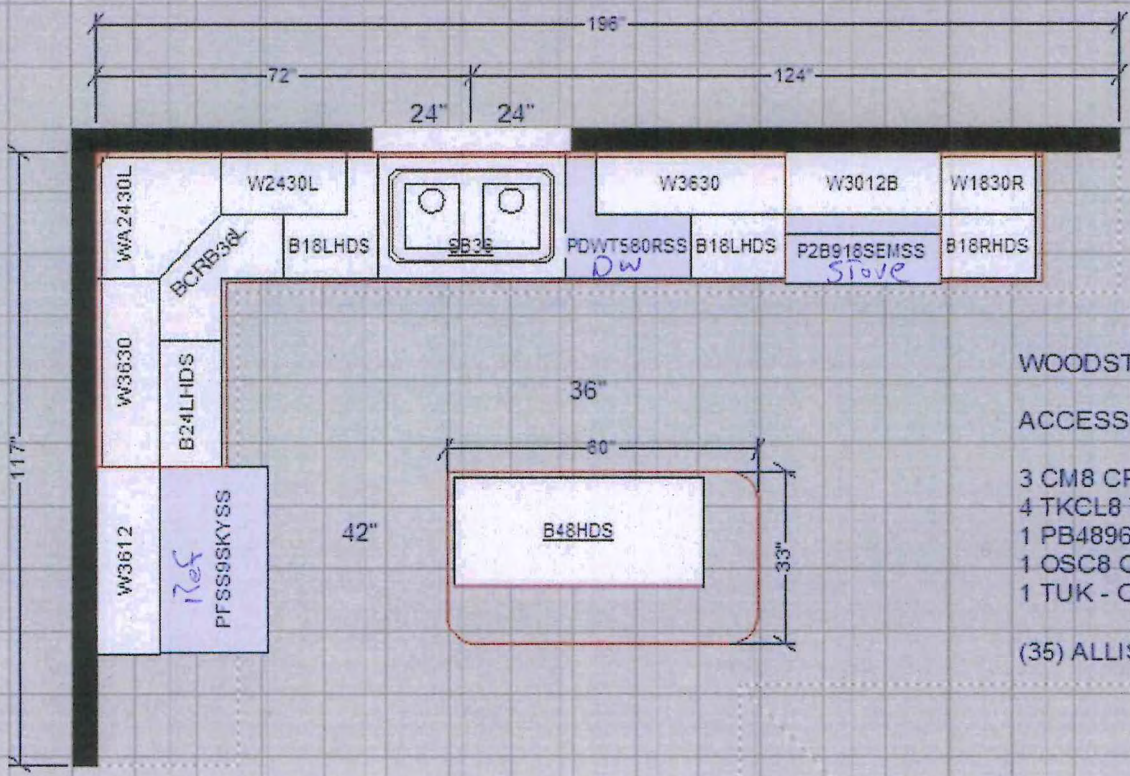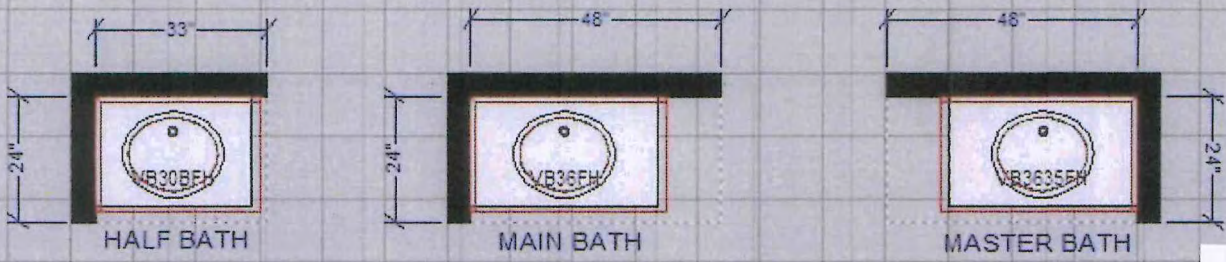

WOODSTAR HARBORVIEW BIRCH

ACCESSORIES

- 3 CM8 CROWN - STOCK
- 4 TKCL8 TOEKICK - STOCK
- 1 PB4896P PANEL - STOCK
- 1 OSC8 OSC - STOCK
- 1 TUK - ORDER

(35) ALLISON 53005-G10 KNOBS KIT AND BATHS

